


FRAME WALL TO 9'-1"  
 FRAME WALL TO 10'-1"

# MAIN FLOOR PLAN

SCALE: 1/4" = 1'-0"

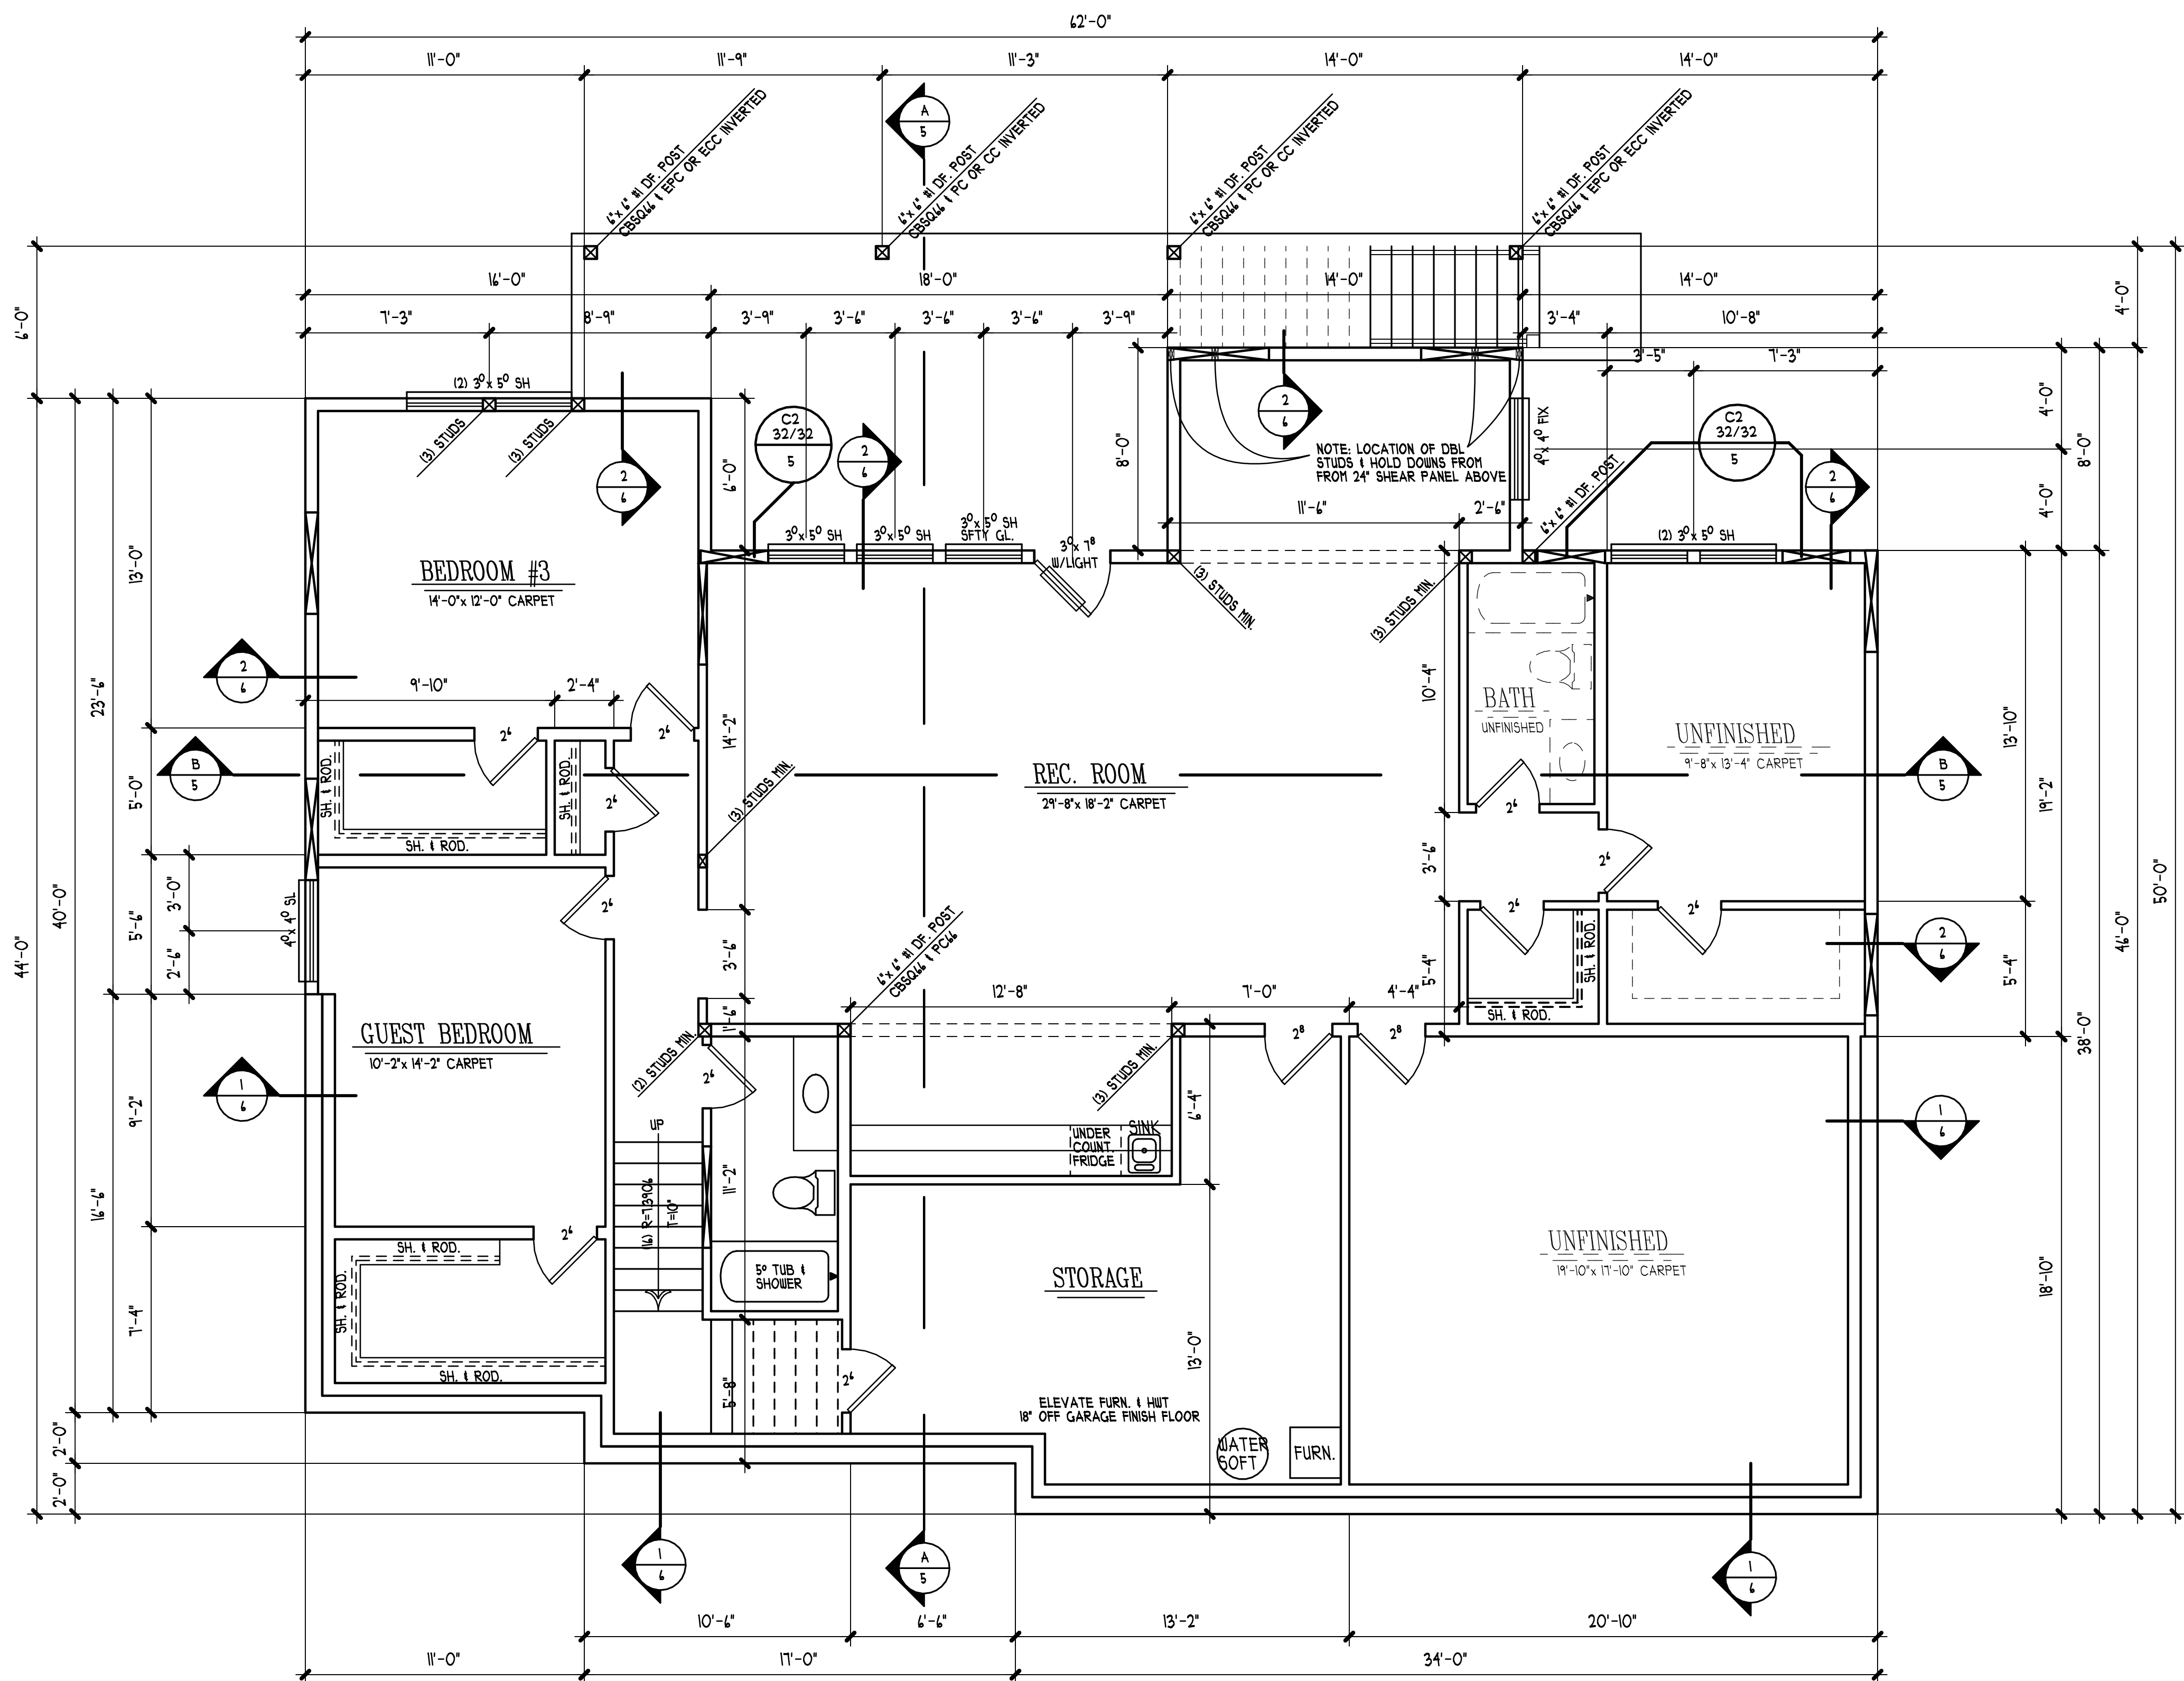

### BASEMENT FLOOR PLAN

SCALE: 1/4" = 1'-0"